


道 路 台 帳

路線名	都茂山料線	路線番号	2106	地名	都茂	測量年月	昭和56年3月	図面番号	4-2
-----	-------	------	------	----	----	------	---------	------	-----

平面図

縮尺 一千分之一

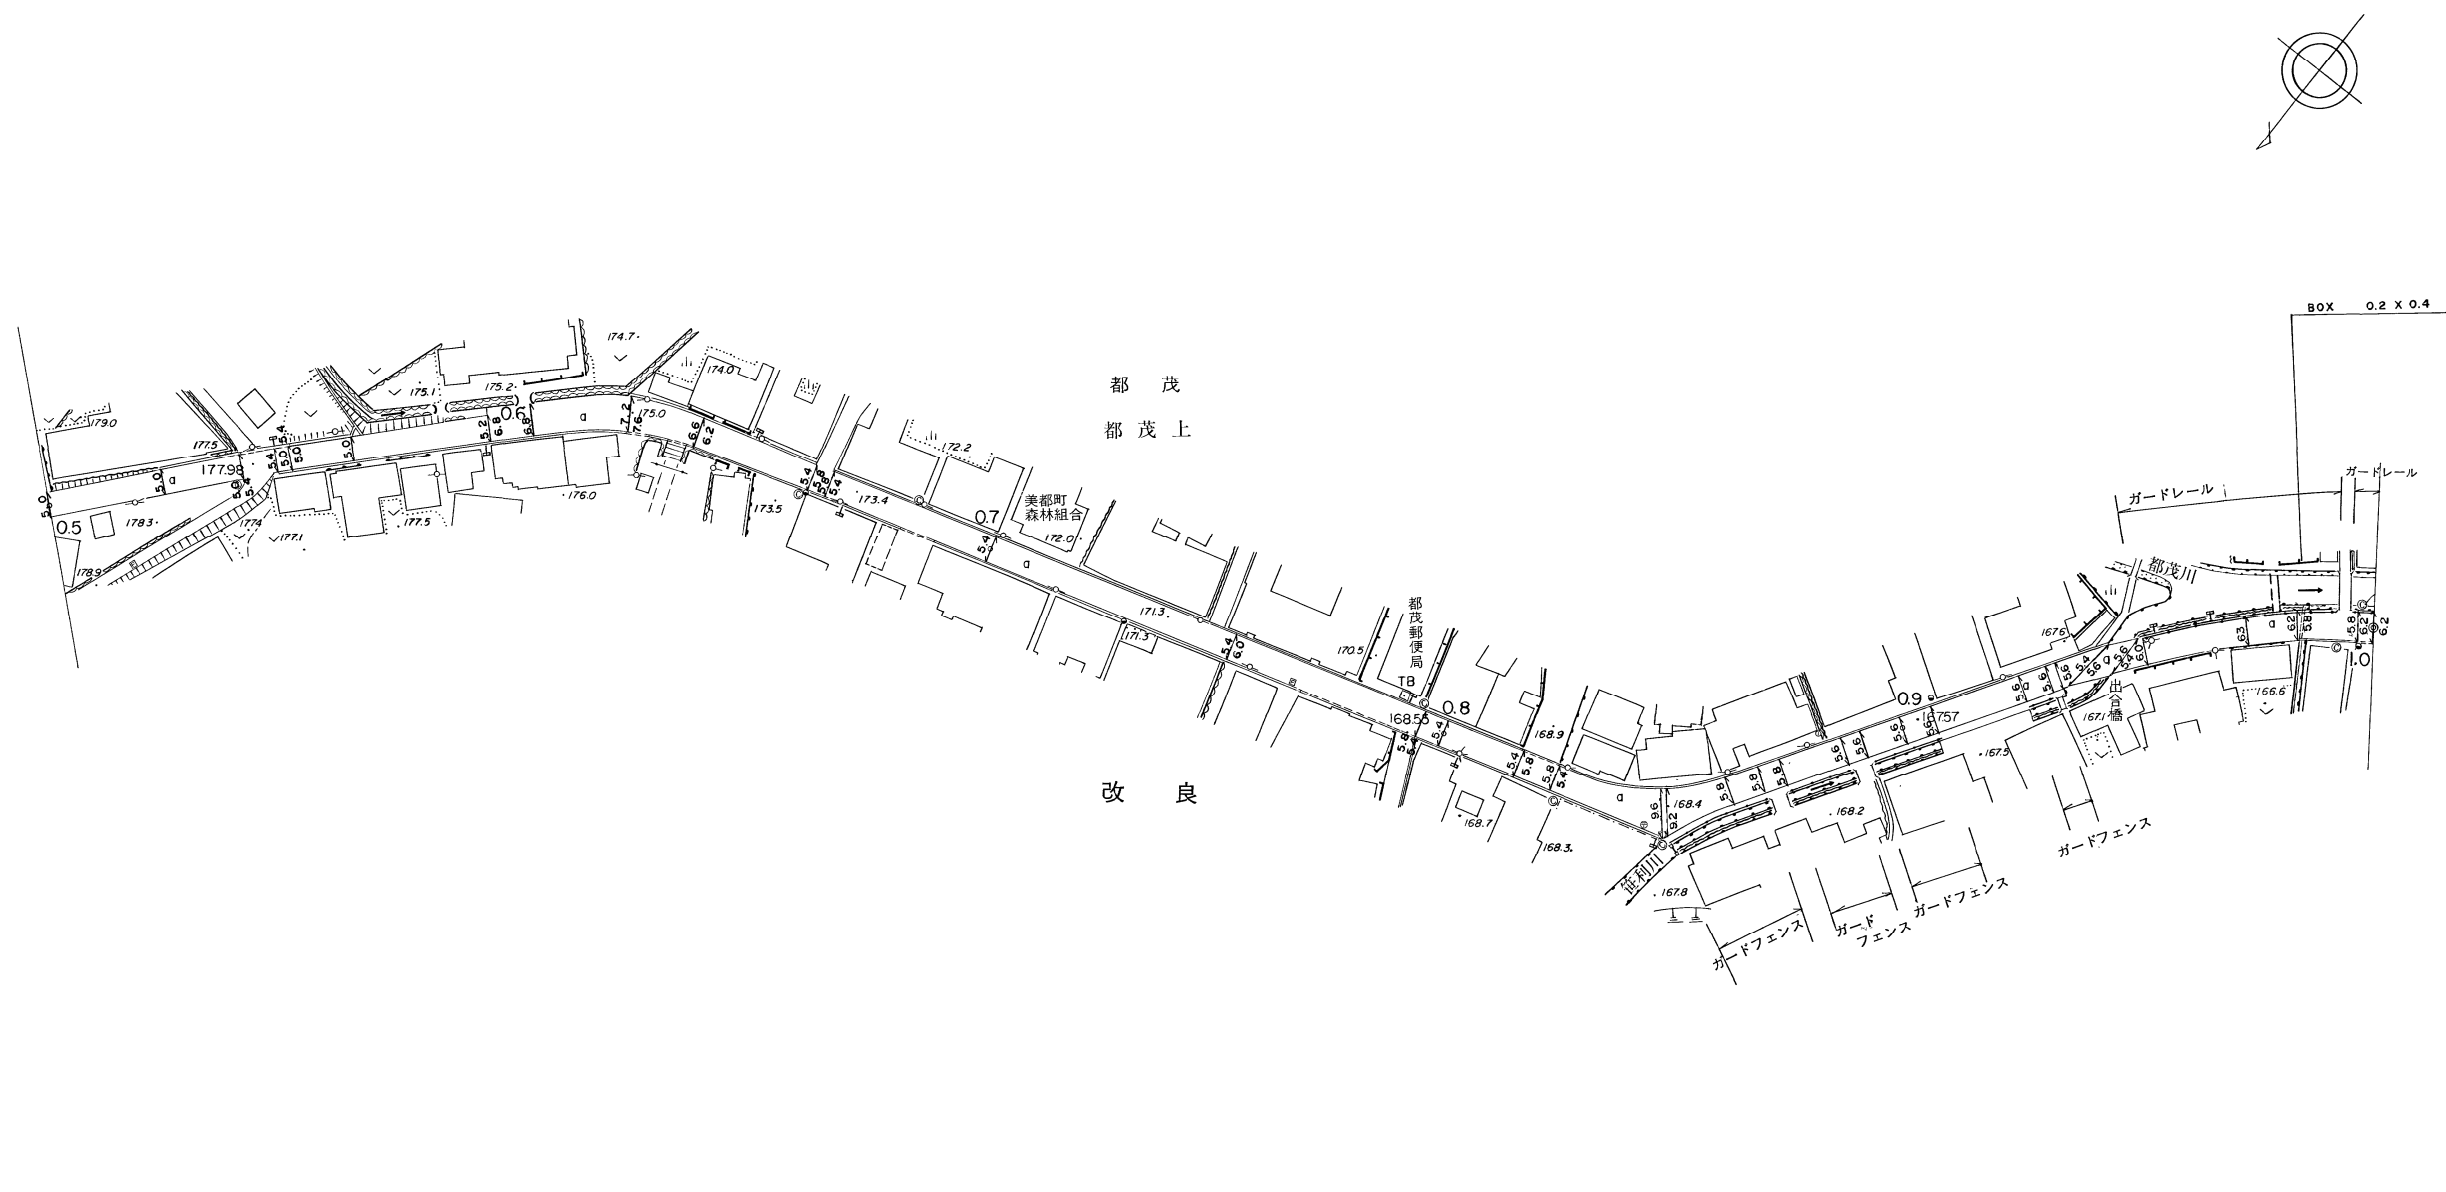

距離	500.0	823.9	840.3	847.6	850.6	863.1	891.5	900.0	920.3	935.0	960.1	963.8	969.7	700.0	738.5	753.0	787.0	795.0	800.0	816.2	824.2	847.4	848.5	861.9	868.9	873.6	886.9	891.4	900.0	906.6	926.2	932.1	934.1	940.6	948.5	956.0	973.7	984.3	986.2	996.6	1000.0		
曲線							R=60														R=40										R=190												
勾配	179.5	4%	178.0	4%		175.1	3%		173.4	3%		171.3	6%		168.5	0%		168.4	1%		167.4	4%		165.3																			
幅員内訳	車道	5.0	5.0	5.0	5.4	5.4	5.4	5.4	5.4	5.4	5.4	5.4	5.4	5.4	5.4	5.4	5.4	5.4	5.4	5.4	5.4	5.4	5.4	5.4	5.4	5.4	5.4	5.4	5.4	5.4	5.4	5.4	5.4	5.4	5.4	5.4	5.4	5.4	5.4	5.4	5.4		
	道路	4.0	4.0	4.4	4.4	4.4	4.4	4.4	4.4	4.4	4.4	4.4	4.4	4.4	4.4	4.4	4.4	4.4	4.4	4.4	4.4	4.4	4.4	4.4	4.4	4.4	4.4	4.4	4.4	4.4	4.4	4.4	4.4	4.4	4.4	4.4	4.4	4.4	4.4	4.4	4.4		
	歩道	1.7	
	側溝		0.4	0.4	0.4	0.4	0.4	0.4	0.4	0.4	0.4	0.4	0.4	0.4	0.4	0.4	0.4	0.4	0.4	0.4	0.4	0.4	0.4	0.4	0.4	0.4	0.4	0.4	0.4	0.4	0.4	0.4	0.4	0.4	0.4	0.4	0.4	0.4	0.4	0.4	0.4	0.4	
路面種類	a	
主要工作物	

美 都 町

この地図は、建設省国土地理院長の承認を得て、同院所管の測量標及び測量成果を使用して調製したものである。(承認番号)昭55中公第40号
 ワールド航空事業株式会社調製

道 路 台 帳

	路線名	都茂山料線	路線番号	2106	地名	都茂山料	測量年月	昭和56年3月	図面番号	4-3
							調整年月	平成26年3月		

平面図


縮尺 一千分の一

距離	1000.0	1008.5	1055.0	1058.0	1060.4	1097.6	1100.0	1110.0	1111.3	1138.2	1164.0	1200.0	1225.6	1235.4	1242.0	1250.2	1262.1	1271.1	1281.8	1285.9	1289.8	1300.0	1312.1	1327.1	1334.8	1344.6	1352.0	1362.8	1372.6	1377.6	1400.0	1423.6	1428.7	1441.2	1477.1	1484.6	1500.0												
曲線					R=280								R=70								R=95						R=350																						
勾配	165.3	0%	165.4	1%		164.3	0%		164.8	1%		163.68	2%		162.1																																		
幅員内訳	車道	6.2	5.4	6.0	5.0	6.0	5.0	5.8	4.8	6.0	5.0	6.0	5.5	7.0	6.0	6.5	5.5	6.0	5.5	6.0	5.5	6.5	5.7	4.7	5.6	4.5	8.0	7.0	8.4	7.4	8.8	7.8	5.6	4.6	6.0	5.0	6.0	5.0	6.0	5.0	5.6	4.6	6.0	5.0	5.5	4.5	5.8	4.8	
	歩道													1.5	1.5	1.6	1.6	1.5	1.5	1.5	1.5	1.5	1.5	1.5	1.6	1.6	0.4	1.6	1.6	1.6	1.6	1.6	1.6	1.6	1.6	1.6	1.6	1.6	1.6	1.6	1.6	1.6	1.6	1.6	1.6	1.6	1.6	1.6	
	側溝	0.4	0.4	0.4	0.4	0.4	0.4	0.4	0.4	0.4	0.4	0.4	0.4	0.4	0.4	0.4	0.4	0.4	0.4	0.4	0.4	0.4	0.4	0.4	0.4	0.4	0.4	0.4	0.4	0.4	0.4	0.4	0.4	0.4	0.4	0.4	0.4	0.4	0.4	0.4	0.4	0.4	0.4	0.4	0.4	0.4	0.4	0.4	
	総幅員	6.6	5.8	6.4	5.4	6.4	5.4	6.0	5.0	6.2	5.4	6.4	5.4	7.4	6.5	7.4	6.5	7.5	6.5	7.5	6.5	7.5	6.5	6.2	6.2	6.0	8.4	7.4	10.0	9.0	10.4	9.4	10.2	9.2	10.6	9.6	10.2	9.2	10.6	9.6	10.2	9.2	10.6	9.6	10.2	9.2	10.6	9.6	10.2
路面種類	a		a		a		a		a		a		a		a		a		a		a		a		a		a		a		a		a		a		a		a		a		a		a		a		
主要工物	ガードレール		0.5 x 0.4		φ=0.5		ガードレール		φ=1.1		ガードフェンス		φ=0.4																																				

美 都 町

道 路 台 帳

路線名	都茂山料線	路線番号	2106	地名	山本	測量年月	昭和56年3月	図面番号	4-4																										
平面図																																			
縮尺 一千分之一																																			
距離	<table style="width: 100%; border-collapse: collapse;"> <tr> <td style="width: 10%;">15000</td> <td style="width: 10%;">5055</td> <td style="width: 10%;">15137</td> <td style="width: 10%;">5387</td> <td style="width: 10%;">5443</td> <td style="width: 10%;">5541</td> <td style="width: 10%;">15577</td> <td style="width: 10%;">6000</td> <td style="width: 10%;">16175</td> <td style="width: 10%;">16362</td> <td style="width: 10%;">16596</td> <td style="width: 10%;">16920</td> <td style="width: 10%;">7099</td> </tr> </table>									15000	5055	15137	5387	5443	5541	15577	6000	16175	16362	16596	16920	7099													
15000	5055	15137	5387	5443	5541	15577	6000	16175	16362	16596	16920	7099																							
曲線																																			
勾配	<table style="width: 100%; border-collapse: collapse;"> <tr> <td style="width: 10%;">1621</td> <td style="width: 10%;">1%</td> <td style="width: 10%;">1617</td> <td style="width: 10%;">1%</td> <td style="width: 10%;">1610</td> <td style="width: 10%;">0%</td> <td style="width: 10%;">1612</td> </tr> </table>									1621	1%	1617	1%	1610	0%	1612																			
1621	1%	1617	1%	1610	0%	1612																													
幅員 内訳	車道	<table style="width: 100%; border-collapse: collapse;"> <tr> <td style="width: 10%;">58+48</td> <td style="width: 10%;">58+48</td> <td style="width: 10%;">62+52</td> <td style="width: 10%;">65+55</td> <td style="width: 10%;">65+55</td> <td style="width: 10%;">60+50</td> <td style="width: 10%;">58+48</td> <td style="width: 10%;">58+48</td> <td style="width: 10%;">58+48</td> <td style="width: 10%;">55</td> <td style="width: 10%;">57+51</td> <td style="width: 10%;">58+48</td> <td style="width: 10%;">80+80</td> </tr> </table>									58+48	58+48	62+52	65+55	65+55	60+50	58+48	58+48	58+48	55	57+51	58+48	80+80												
	58+48	58+48	62+52	65+55	65+55	60+50	58+48	58+48	58+48	55	57+51	58+48	80+80																						
	道路																																		
	歩道																																		
	側溝	<table style="width: 100%; border-collapse: collapse;"> <tr> <td style="width: 10%;">開05</td> <td style="width: 10%;">開05</td> <td style="width: 10%;">開05</td> <td style="width: 10%;">開04</td> <td style="width: 10%;">開04</td> <td style="width: 10%;">開04</td> <td style="width: 10%;">開04</td> <td style="width: 10%;">開04</td> <td style="width: 10%;">開04</td> <td style="width: 10%;">開04</td> <td style="width: 10%;">開04</td> <td style="width: 10%;">開04</td> <td style="width: 10%;">開04</td> </tr> </table>									開05	開05	開05	開04	開04	開04	開04	開04	開04	開04	開04	開04	開04												
開05	開05	開05	開04	開04	開04	開04	開04	開04	開04	開04	開04	開04																							
総幅員																																			
路面種類																																			
主要工作物	<table style="width: 100%; border-collapse: collapse;"> <tr> <td style="width: 10%;"></td> <td style="width: 10%;"></td> <td style="width: 10%;"></td> <td style="width: 10%;"></td> <td style="width: 10%;"></td> <td style="width: 10%;"></td> <td style="width: 10%;"></td> <td style="width: 10%;"></td> <td style="width: 10%;"></td> <td style="width: 10%;"></td> <td style="width: 10%;"></td> <td style="width: 10%;"></td> <td style="width: 10%;"></td> </tr> <tr> <td></td> <td></td> <td></td> <td style="text-align: center;">側溝 0.3x0.4</td> <td></td> <td></td> <td></td> <td></td> <td style="text-align: center;">ヒューム管 φ=0.3</td> <td></td> <td></td> <td></td> <td></td> </tr> </table>																									側溝 0.3x0.4					ヒューム管 φ=0.3				
			側溝 0.3x0.4					ヒューム管 φ=0.3																											

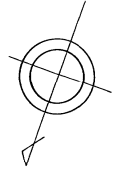

美 都 町