





# 道 路 台 帳

路線名	下都茂線	路線番号	1632	地名	仙道	測量年月	平成 3年 3月	図面番号	3-2
-----	------	------	------	----	----	------	----------	------	-----

調整年月日 平成21年3月

平面図  
縮尺 一千分之一

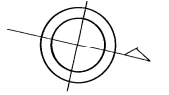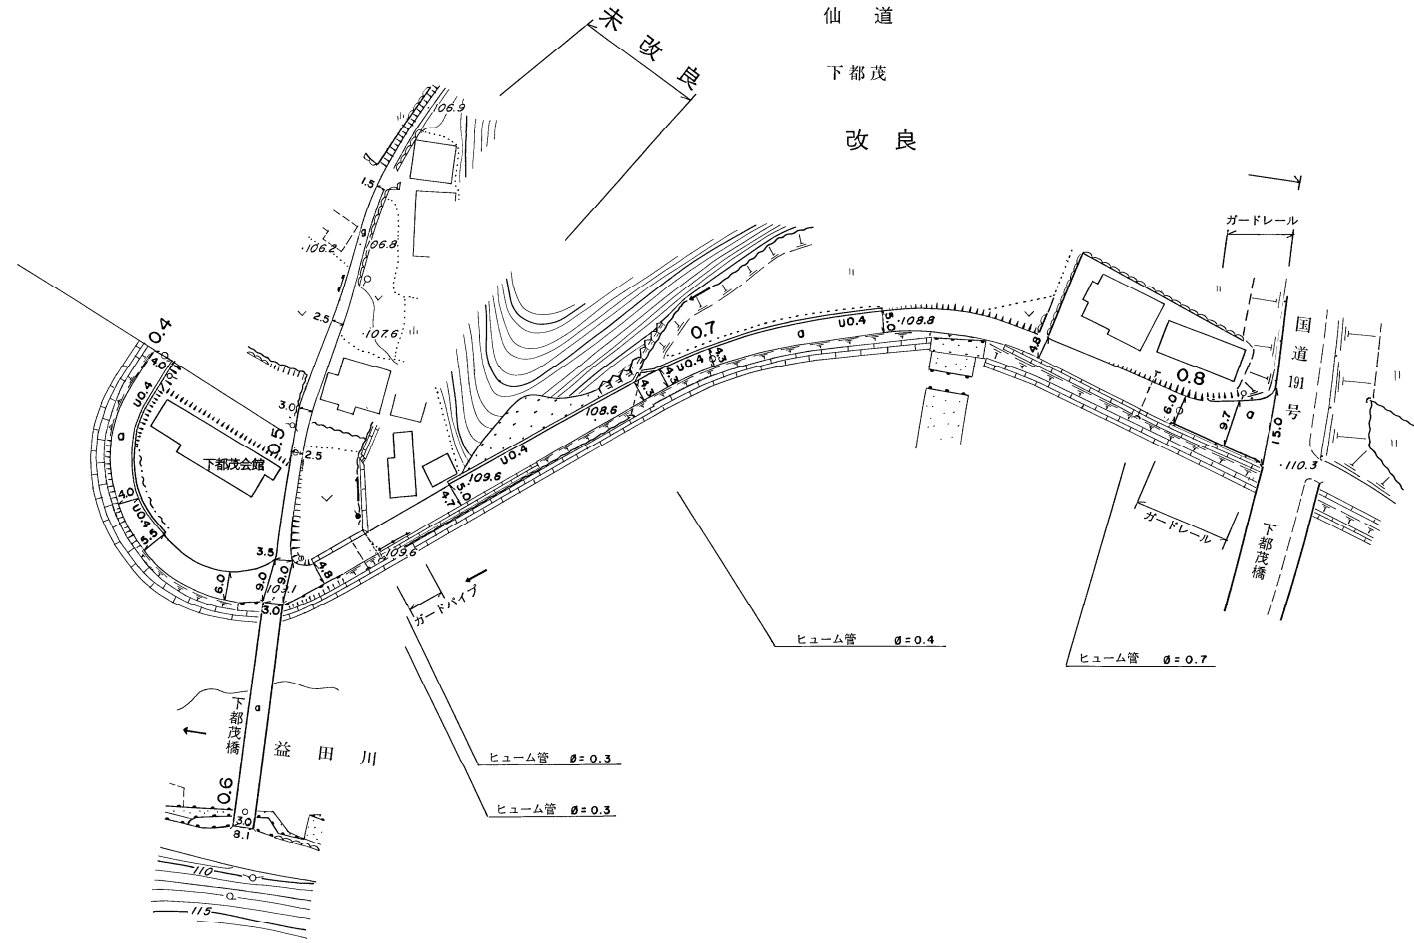

距離	400.0	409.0	433.3	443.8	461.5	470.0	472.0	478.0	500.0	509.0	519.0	528.0	545.0	557.0	603.0	612.0	618.3	622.0	630.0	642.0	644.8	672.8	683.0	685.0	690.0	700.0	730.0	735.5	769.5	793.0	800.0	811.0	819.5	
曲線			R=28				R=150								R=100						R=50													
勾配	107.1	3%		109.1	3%		106.8	0%		109.1	1%		109.6	4%		108.6	1%		108.8	2%		110.3												
幅員	車道	4.0+3.0	4.0+3.0	5.5+4.5	6.0+5.0	9.0+8.0	3.5+2.5	2.5+1.5	3.0+2.0	2.5+1.5	1.5+0.5	3.0+2.5	3.0+2.5	4.8+3.8	4.7+3.7	5.0+4.0	4.3+3.3	4.3+3.3	4.3+3.3	5.0+4.0	4.8+3.8	6.0+5.0	9.7+8.7	15.0+14.0										
	歩道																																	
	側溝	0.4	0.4												0.4	0.4	0.4	0.4	0.4															
	総幅員																																	
路面種類																																		
主要工作物													φ=0.3 L=46.0 W=4.2(3.0) ガードパイプ										φ=0.7 ガードレール											

美 都 町

# 道 路 台 帳

	路線名	下都茂線	路線番号	1632	地名	仙道	測量年月	平成15年3月	図面番号	3-3							
平面図	<div style="display: flex; justify-content: space-between; align-items: center;"> <div style="writing-mode: vertical-rl; text-orientation: upright;">縮尺 一千分之一</div> <div style="text-align: center;"> <p>仙道 下都茂 未改良</p> </div> <div style="text-align: right;"> </div> </div>																
距離	<table style="margin: auto; border-collapse: collapse;"> <tr> <td style="padding: 0 10px;">819.5</td> <td style="padding: 0 10px;">822.4</td> <td style="padding: 0 10px;">833.0</td> <td style="padding: 0 10px;">846.2</td> <td style="padding: 0 10px;">864.0</td> <td style="padding: 0 10px;">887.0</td> <td style="padding: 0 10px;">892.8</td> </tr> </table>										819.5	822.4	833.0	846.2	864.0	887.0	892.8
819.5	822.4	833.0	846.2	864.0	887.0	892.8											
曲線																	
勾配	<table style="margin: auto; border-collapse: collapse;"> <tr> <td style="padding: 0 10px;">102.5</td> <td style="padding: 0 10px;">101.3</td> <td style="padding: 0 10px;">101.6</td> </tr> </table>										102.5	101.3	101.6				
102.5	101.3	101.6															
幅員内訳	車道	-5.2 -4.2															
	道路	-2.4 -1.4															
	歩道左	-2.5 -1.5															
	歩道右	-2.5 -1.5															
	総幅員	-5.2 -4.2															
路面種類	<table style="margin: auto; border-collapse: collapse;"> <tr> <td style="padding: 0 10px;">a</td> <td style="padding: 0 10px;">a</td> </tr> </table>										a	a					
a	a																
主要工作物	<table style="margin: auto; border-collapse: collapse;"> <tr> <td style="padding: 0 10px;">   </td> <td style="padding: 0 10px;">   </td> </tr> <tr> <td style="padding: 0 10px;">∅=0.6</td> <td style="padding: 0 10px;">0.4x0.4</td> </tr> </table>												∅=0.6	0.4x0.4			
∅=0.6	0.4x0.4																

美 都 町