


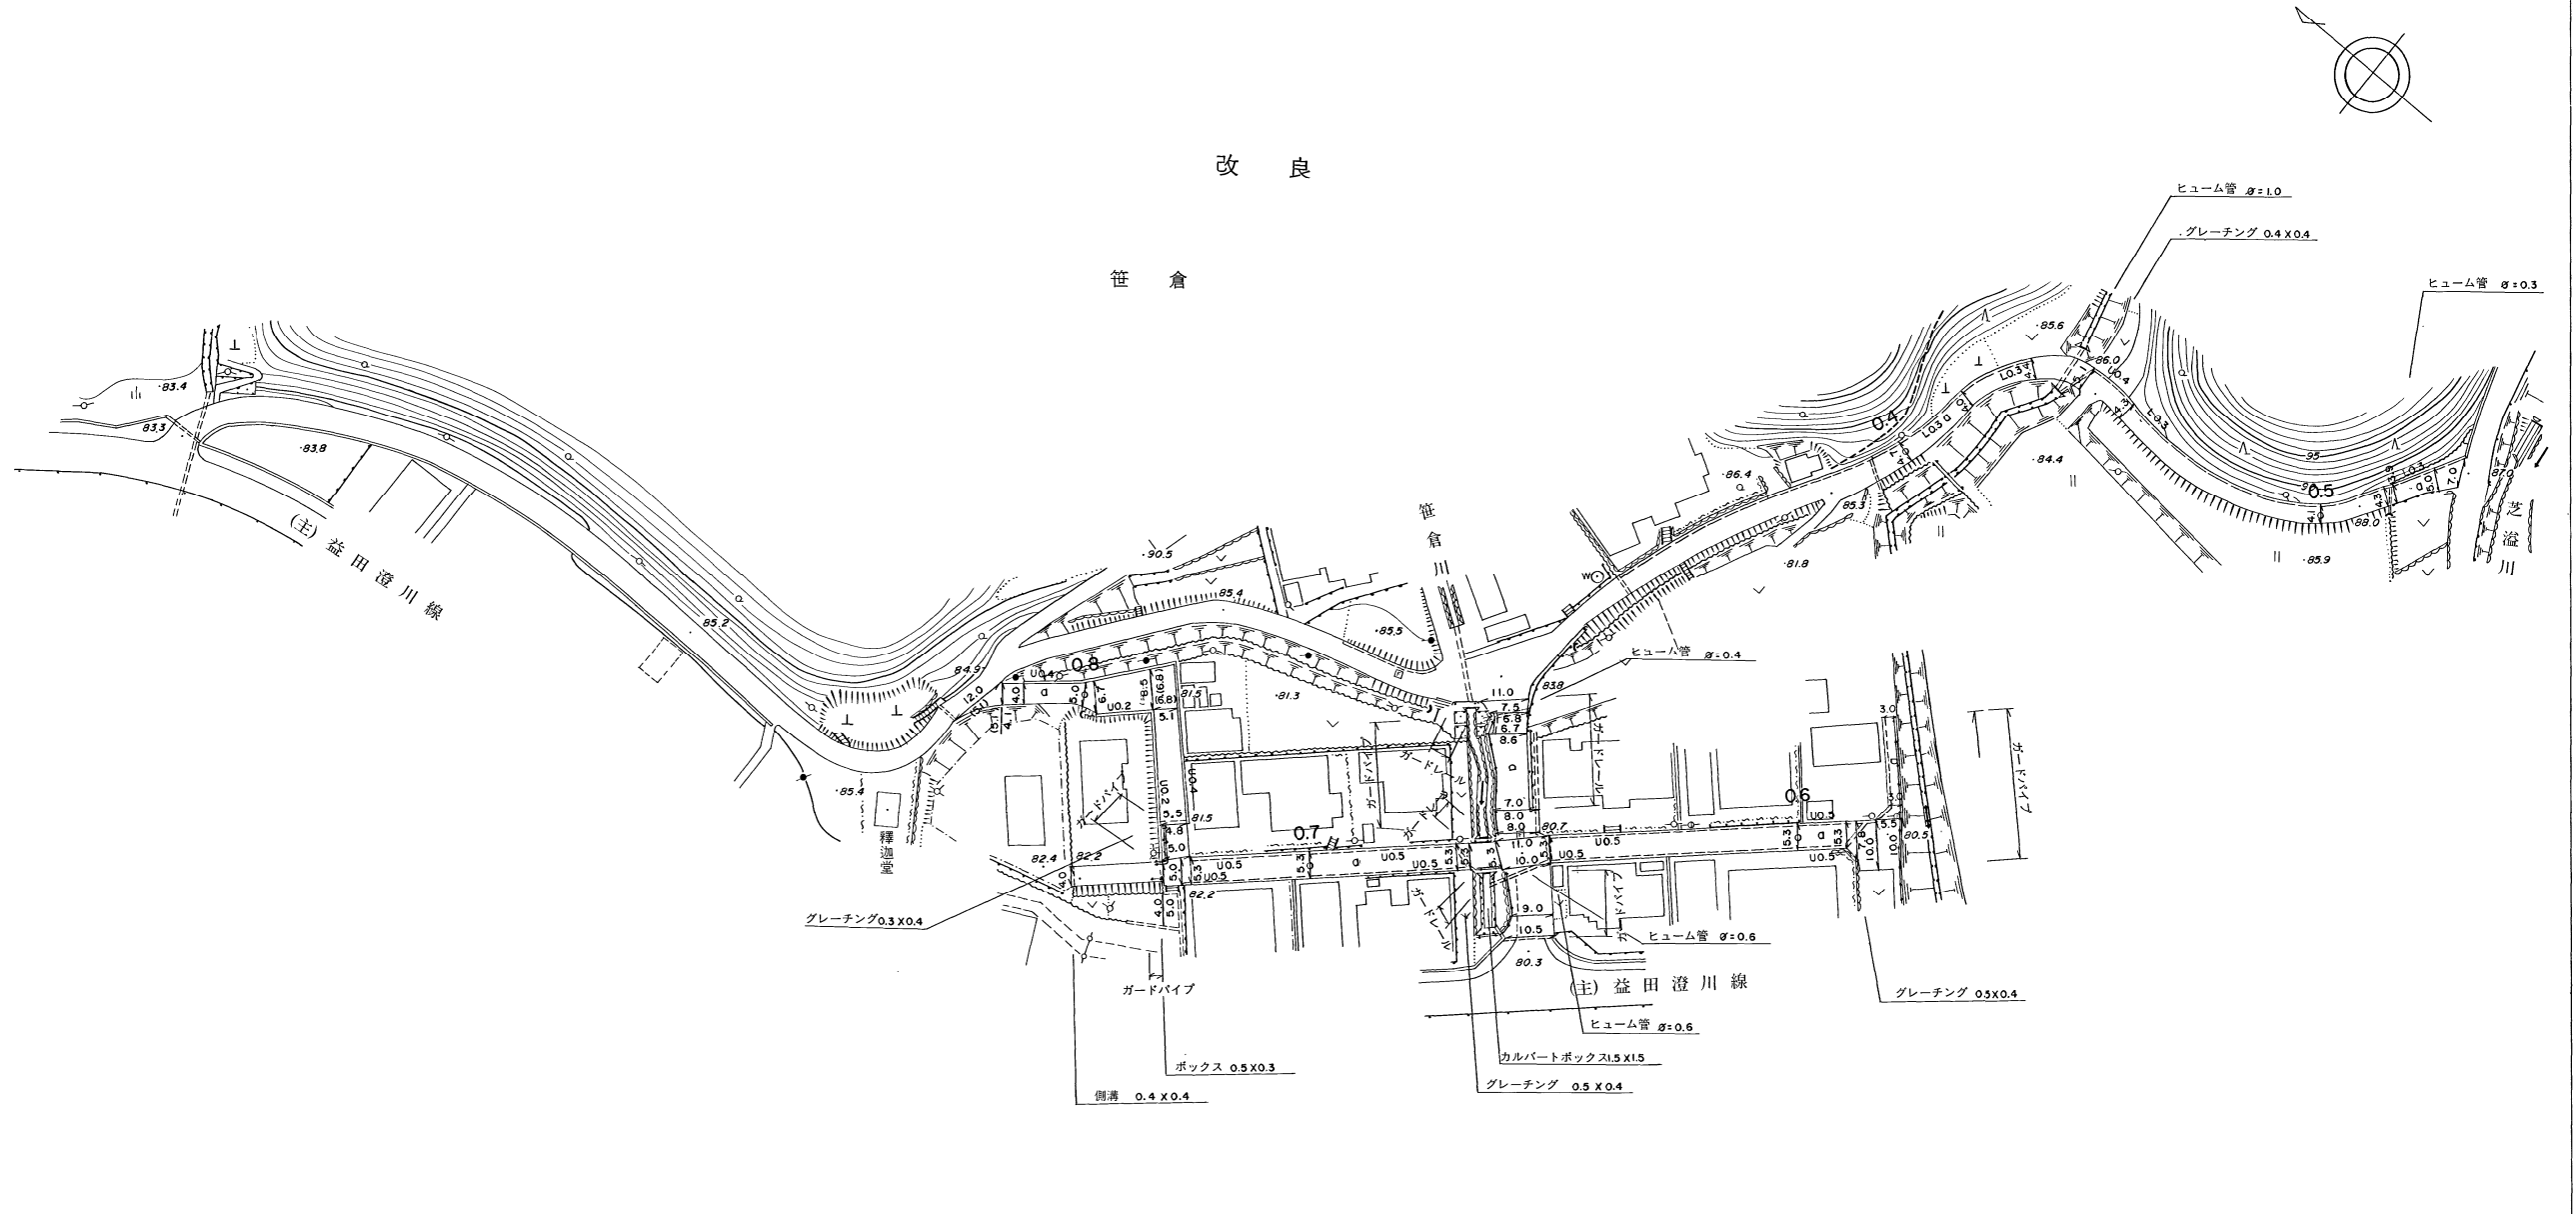

# 道 路 台 帳

路線名 日平線 路線番号 1641 地名 笹倉 測量年月 平成14年2月 図面番号 2-2

平面図  
縮尺 一千分之一



距離	400.0	417.0	432.1	439.6	443.6	453.8	465.5	500.0	509.0	514.5	516.4	525.5	530.2	532.5	537.1	552.7	558.3	563.6	574.4	578.7	583.7	587.5	593.6	600.0	651.0	656.0	661.1	666.2	669.8	700.0	724.6	728.8	730.0	749.2	756.3	779.6	786.7	797.9	800.0	812.3	816.5	820.5	823.5	841.5				
曲線	R=85		R=25		R=40	
勾配	85.5	2%		2%		7%		88.0		4%		87.0		83.8		80.3		80.3		0%		80.7		2%		82.2		2%		81.5		10%		80.5		80.5		80.5		80.5		80.5						
幅員 内訳	車道	4.7	4.0	4.4	5.1	4.3	4.1	4.3	4.3	4.3	4.3	4.3	4.3	4.3	4.3	4.3	4.3	4.3	4.3	4.3	4.3	4.3	4.3	4.3	4.3	4.3	4.3	4.3	4.3	4.3	4.3	4.3	4.3	4.3	4.3	4.3	4.3	4.3	4.3	4.3	4.3	4.3	4.3	4.3	4.3			
	歩道	0.3	0.3	0.4	0.3	0.3	
	側溝	0.3	0.3	0.3	0.3	0.3	0.3	0.3	0.3	0.3	0.3	0.3	0.3	0.3	0.3	0.3	0.3	0.3	0.3	0.3	0.3	0.3	0.3	0.3	0.3	0.3	0.3	0.3	0.3	0.3	0.3	0.3	0.3	0.3	0.3	0.3	0.3	0.3	0.3	0.3	0.3	0.3	0.3	0.3	0.3	0.3	0.3	0.3
	総幅員	5.0	4.3	4.7	5.4	4.6	4.4	4.6	4.6	
路面種類	a	
主要工作物	① ② ③ ④ ⑤ ⑥ ⑦ ⑧ ⑨ ⑩ ⑪ ⑫ ⑬ ⑭ ⑮ ⑯ ⑰ ⑱ ⑲ ⑳ ㉑ ㉒ ㉓ ㉔ ㉕ ㉖ ㉗ ㉘ ㉙ ㉚ ㉛ ㉜ ㉝ ㉞ ㉟ ㊱ ㊲ ㊳ ㊴ ㊵ ㊶ ㊷ ㊸ ㊹ ㊺ ㊻ ㊼ ㊽ ㊾ ㊿	

「この地図は、建設省国土地理院長の承認を得て、同院所管の測量機及び測量成果を使用して調製したものである (承認番号) 昭55中公第40号」 株式会社 ワールド 調製

美 都 町