


道 路 台 帳

路線名	小田又土井平線	路線番号	1747	地名	都 茂	測量年月	昭和60年4月	図面番号	1-1
-----	---------	------	------	----	-----	------	---------	------	-----

調整年月日	平成3年3月31日
-------	-----------

平面図
縮尺 千分之一

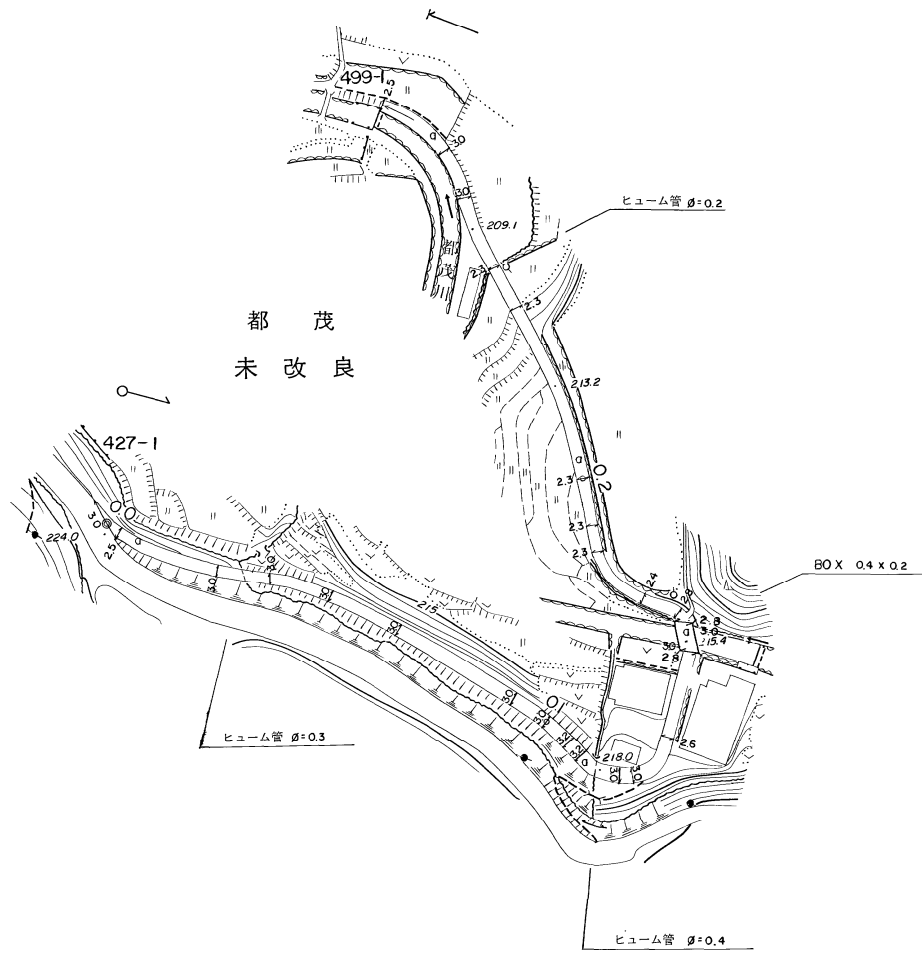

距離	0.0	3.1	25.5	31.5	36.5	49.0	64.1	91.4	100.0	106.3	110.0	116.0	119.5	122.6	135.1	154.2	160.2	162.3	170.3	184.8	190.0	200.0	221.2	239.0	248.5	264.5	274.1	289.2										
曲線																																						
勾配																																						
幅員内訳	車道	3.0	2.0	3.0	2.0	3.0	2.0	3.0	2.0	3.0	2.0	3.0	2.0	3.0	2.0	2.6	1.6	2.8	2.3	2.0	2.2	2.2	2.2	2.4	2.3	1.3	2.3	1.3	2.3	1.3	3.0	2.0	3.0	2.0	2.5	1.5		
	道路	3.0	2.5	3.0	2.5	3.0	2.5	3.0	2.5	3.0	2.5	3.0	2.5	3.0	2.5	2.6	1.6	2.8	2.3	2.0	2.2	2.2	2.2	2.4	2.3	1.3	2.3	1.3	2.3	1.3	3.0	2.0	3.0	2.0	2.5	1.5		
	歩道																																					
	左側																																					
	右側																																					
路面種類																																						
主要工作物																																						

美 都 町