


# 道 路 台 帳

路線名 大久保線      路線番号 1758      地名 都 茂      測量年月 昭和56年3月      図面番号 2-1

平面図

縮尺 一千分之一

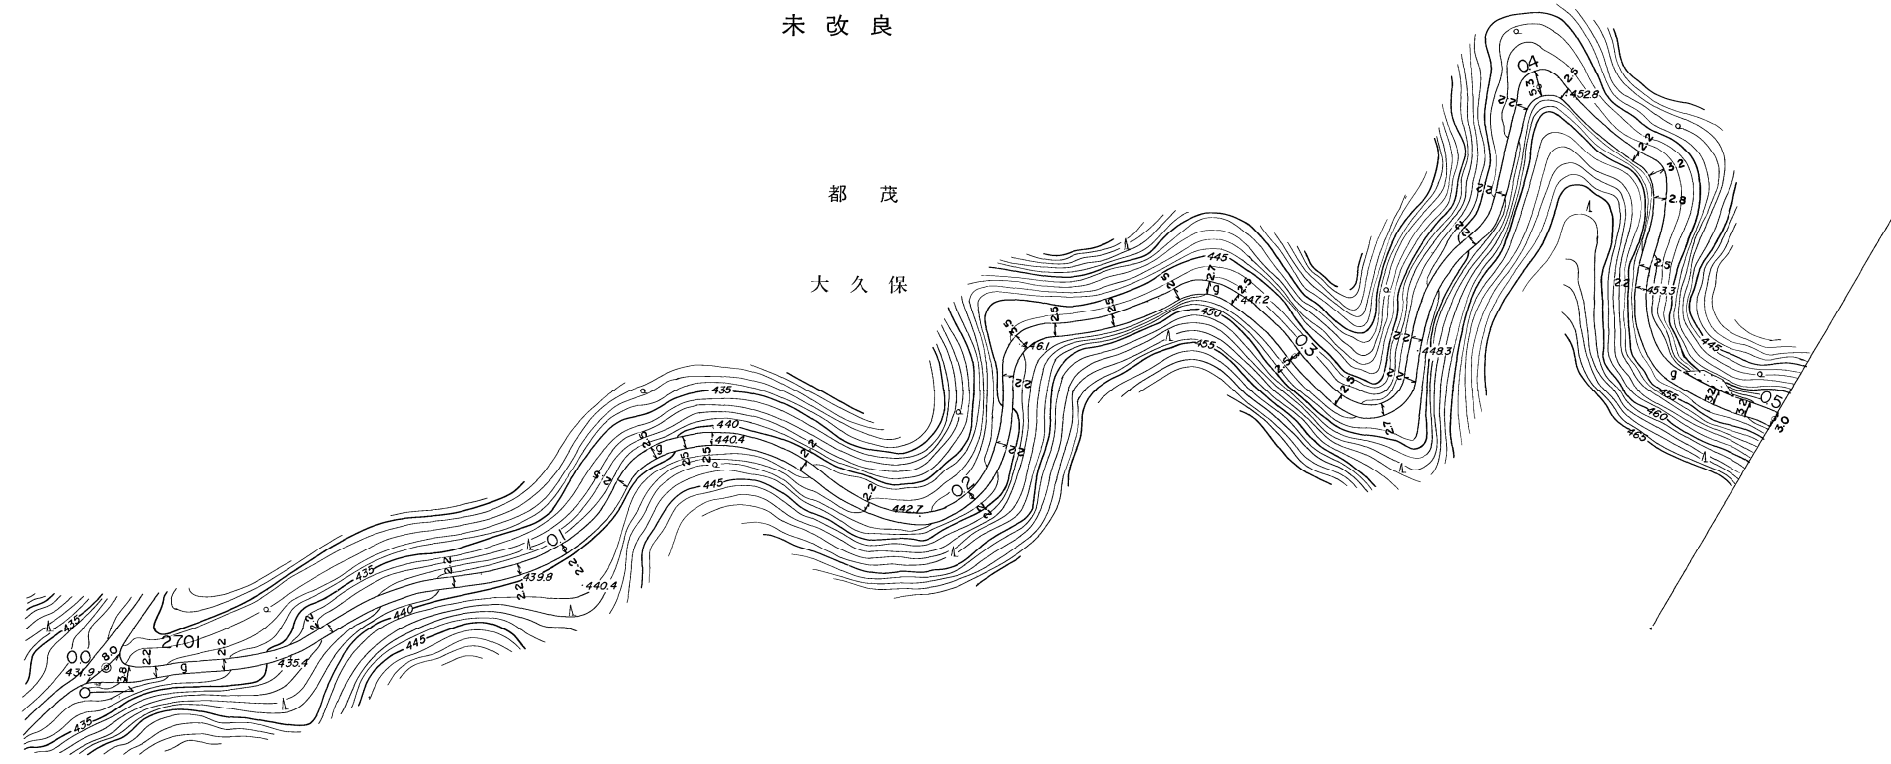

距離	0.0	4.8	10.8	24.8	48.3	75.9	99.5	100.0	118.2	127.5	134.4	140.3	160.6	176.4	200.0	212.6	226.8	234.9	242.9	255.0	269.4	276.4	282.7	300.0	313.0	322.8	331.7	340.0	364.1	375.7	393.9	400.0	406.0	425.9	431.2	436.7	451.3	456.0	487.3	494.3	500.0						
曲線		R=24	R=200	R=50	R=60		R=40		R=18	R=30		R=18		R=10	R=50	R=12		R=8	R=30		R=20	R=5		R=8		R=20		R=24																			
勾配	4319	9%			4398	1%			4404	6%			4461	2%			4472	4%			4528	1%			4533	1%			4528																		
幅員内訳	車道	7.0	7.0	7.0	7.0	7.0	7.0	7.0	7.0	7.0	7.0	7.0	7.0	7.0	7.0	7.0	7.0	7.0	7.0	7.0	7.0	7.0	7.0	7.0	7.0	7.0	7.0	7.0	7.0	7.0	7.0	7.0	7.0	7.0	7.0	7.0	7.0	7.0	7.0	7.0	7.0	7.0	7.0				
	道路	3.8	3.8	3.8	3.8	3.8	3.8	3.8	3.8	3.8	3.8	3.8	3.8	3.8	3.8	3.8	3.8	3.8	3.8	3.8	3.8	3.8	3.8	3.8	3.8	3.8	3.8	3.8	3.8	3.8	3.8	3.8	3.8	3.8	3.8	3.8	3.8	3.8	3.8	3.8	3.8	3.8	3.8	3.8			
	歩道	2.2	2.2	2.2	2.2	2.2	2.2	2.2	2.2	2.2	2.2	2.2	2.2	2.2	2.2	2.2	2.2	2.2	2.2	2.2	2.2	2.2	2.2	2.2	2.2	2.2	2.2	2.2	2.2	2.2	2.2	2.2	2.2	2.2	2.2	2.2	2.2	2.2	2.2	2.2	2.2	2.2	2.2	2.2	2.2		
	側溝	
	総幅員	13.0	13.0	
路面種類	1	9	
主要工作物	

美 都 町

「この地図は、建設省国土院院長の承認を得て、同院所管の測量標及び測量成果を使用して調製したものである。」 (承認番号) 昭55中公第40号

ワールド航空事業株式会社調製

# 道 路 台 帳

路線名	大久保線	路線番号	1758	地名	都 茂	測量年月	昭和56年 3月	図面番号	2-2
平面図  縮尺 一千分之一									
距離	500.0 517.0 534.2 551.1 568.3 585.4 602.5 10982.2 11000.0 11017.8 16980.8 17000.0 17018.2 17036.4 25881.6 25900.0 25918.4 28108.0								