
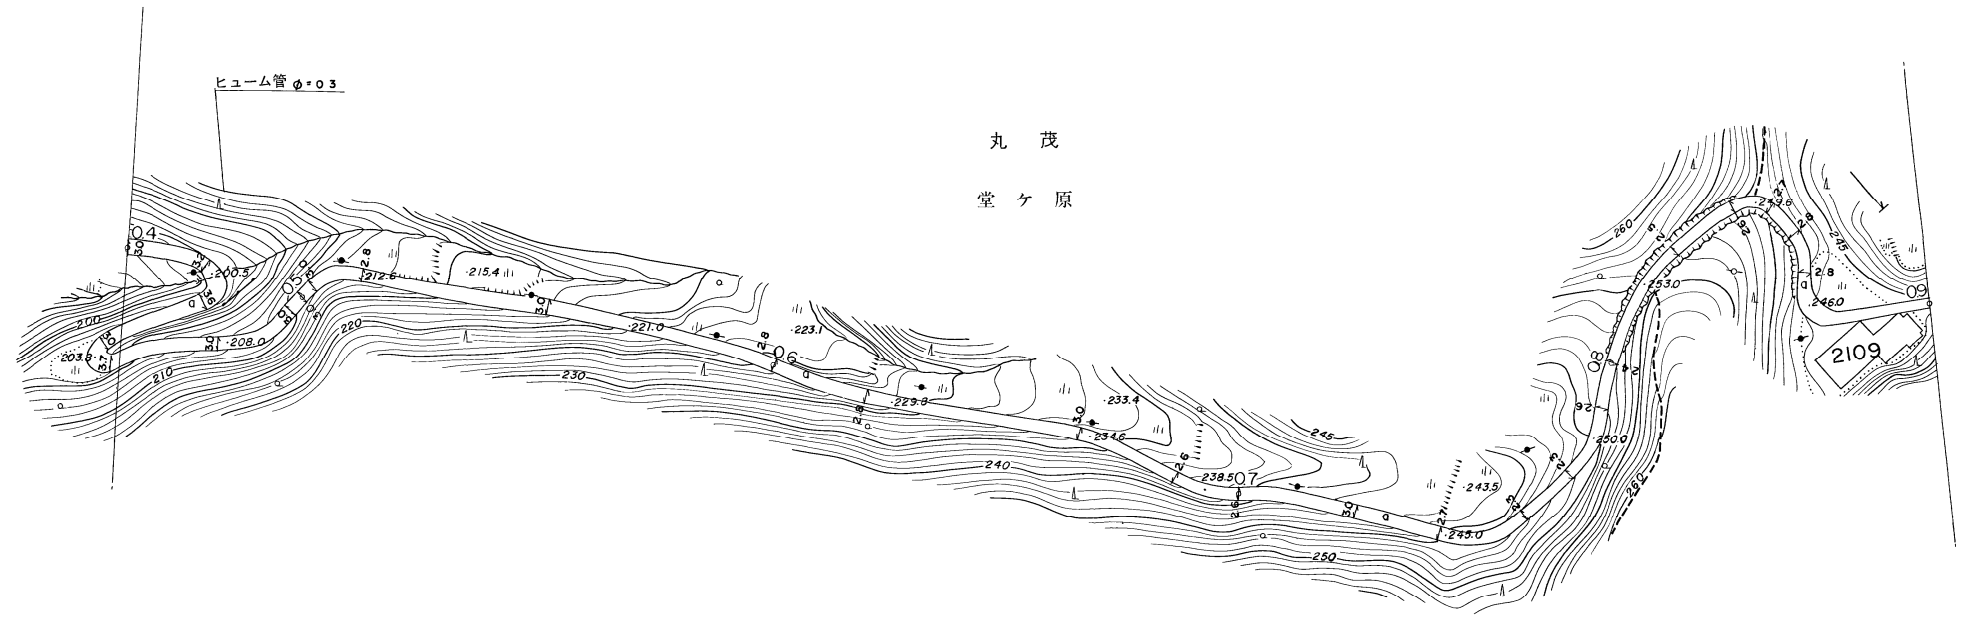


道 路 台 帳

路線名	六良木線	路線番号	1760	地名	丸茂	測量年月	昭和56年3月	図面番号	2-2
-----	------	------	------	----	----	------	---------	------	-----

平面図
縮尺一千分之一

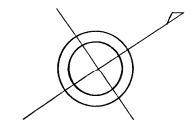

距離	4000	4138	4158	4188	4256	4472	4556	4728	4788	4966	5000	5036	5138	5218	5420	5520	5670	5835	6000	6198	6248	6318	6595	6646	6776	6862	6932	7000	7035	7247	7424	7618	7745	7845	7904	7980	8000	8170	8273	8424	8513	8589	8674								
曲線	R*60		R*4	R*3		R*40		R*14		R*10		R*280		R*220		R*120		R*140		R*50		R*24		R*60		R*16		R*22		R*50		R*8		R*12																	
勾配	197.6	15%	200.6	12%	208.0	13%	212.6	15%	221.0	15%	229.8	13%	238.5	13%	250.0	9%	253.0	14%	246.0																																
幅員内訳	車道	3.0	2.0	3.2	2.2	3.6	2.6	3.0	2.0	3.0	2.0	3.0	2.0	2.8	1.8	3.0	2.0	2.8	1.8	2.8	1.8	2.6	1.6	2.6	1.6	3.0	2.0	2.7	1.7	2.3	1.3	2.3	1.3	2.6	1.6	2.4	1.4	2.5	1.5	2.6	1.6	2.7	1.7	2.8	1.8	2.8	1.8				
	歩道	
	左側溝	
	右側溝	
総幅員	
路面種類	d	
主要工作物	φ0.3	

美 都 町