
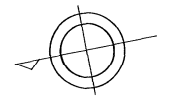


道 路 台 帳

路線名 木原屋線 路線番号 1819 地名 板井川 測量年月 平成 3年 3月 図面番号 1-1

平面図

縮尺 一千分之一

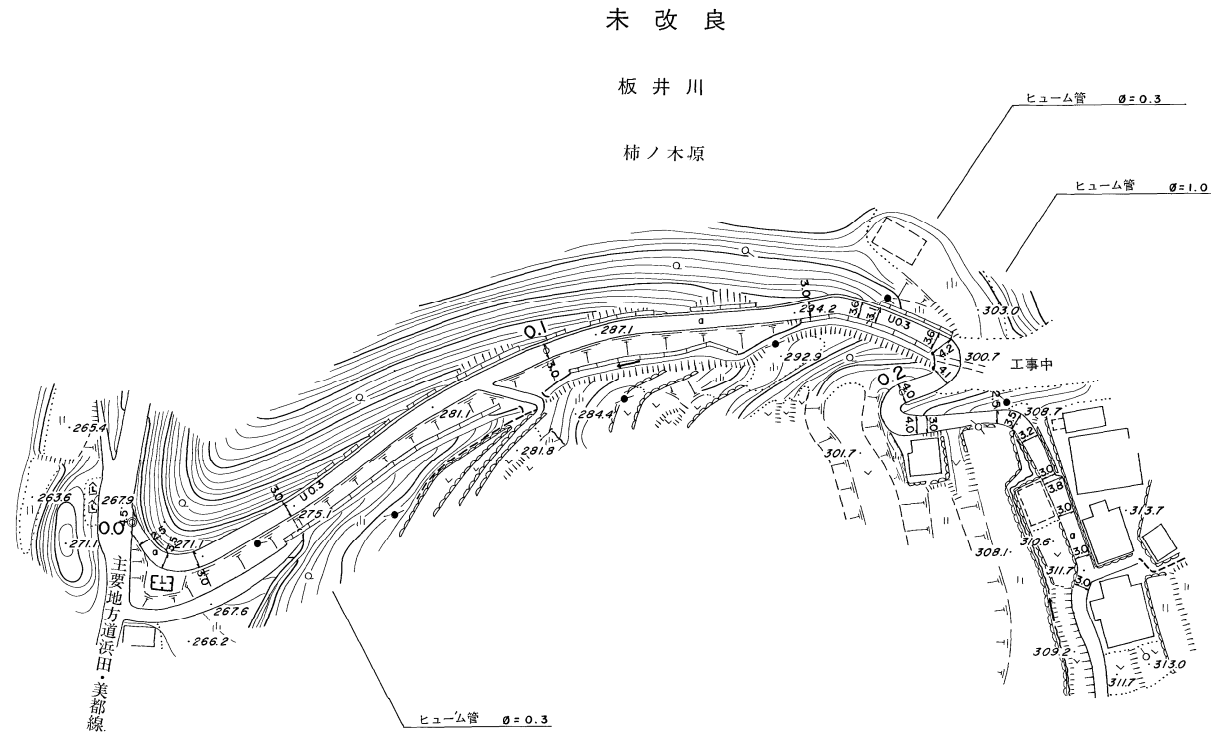

距離	0.0	4.5	10.5	17.5	39.0	53.0	74.0	100.0	142.0	152.0	155.0	165.0	166.5	181.0	182.5	185.5	191.0	200.0	213.2	215.2	229.7	233.2	237.2	245.7	253.8	263.0	269.0
曲線								R=110						R=26													
勾配																											
幅員内訳	車道	3.5	3.5	3.5	3.0	3.0	3.0	3.0	3.0	3.0	3.0	3.0	3.0	3.0	3.0	3.0	3.0	3.0	3.0	3.0	3.0	3.0	3.0	3.0	3.0	3.0	3.0
	道路	4.5	4.5	4.5	4.5	4.5	4.5	4.5	4.5	4.5	4.5	4.5	4.5	4.5	4.5	4.5	4.5	4.5	4.5	4.5	4.5	4.5	4.5	4.5	4.5	4.5	4.5
	歩道	2.5	2.5	2.5	2.5	2.5	2.5	2.5	2.5	2.5	2.5	2.5	2.5	2.5	2.5	2.5	2.5	2.5	2.5	2.5	2.5	2.5	2.5	2.5	2.5	2.5	2.5
	側溝	1.5	1.5	1.5	1.5	1.5	1.5	1.5	1.5	1.5	1.5	1.5	1.5	1.5	1.5	1.5	1.5	1.5	1.5	1.5	1.5	1.5	1.5	1.5	1.5	1.5	1.5
総幅員	10.5	10.5	10.5	10.5	10.5	10.5	10.5	10.5	10.5	10.5	10.5	10.5	10.5	10.5	10.5	10.5	10.5	10.5	10.5	10.5	10.5	10.5	10.5	10.5	10.5	10.5	10.5
路面種類	a	a	a	a	a	a	a	a	a	a	a	a	a	a	a	a	a	a	a	a	a	a	a	a	a	a	a
主要工作物					φ=0.3									φ=0.3	φ=1.0												

美 都 町