


道 路 台 帳

路線名 矢対線 路線番号 1749 地名 都 茂 測量年月 昭和 56年 3月 図面番号 3 - 1

平面図

縮尺 一千分の一

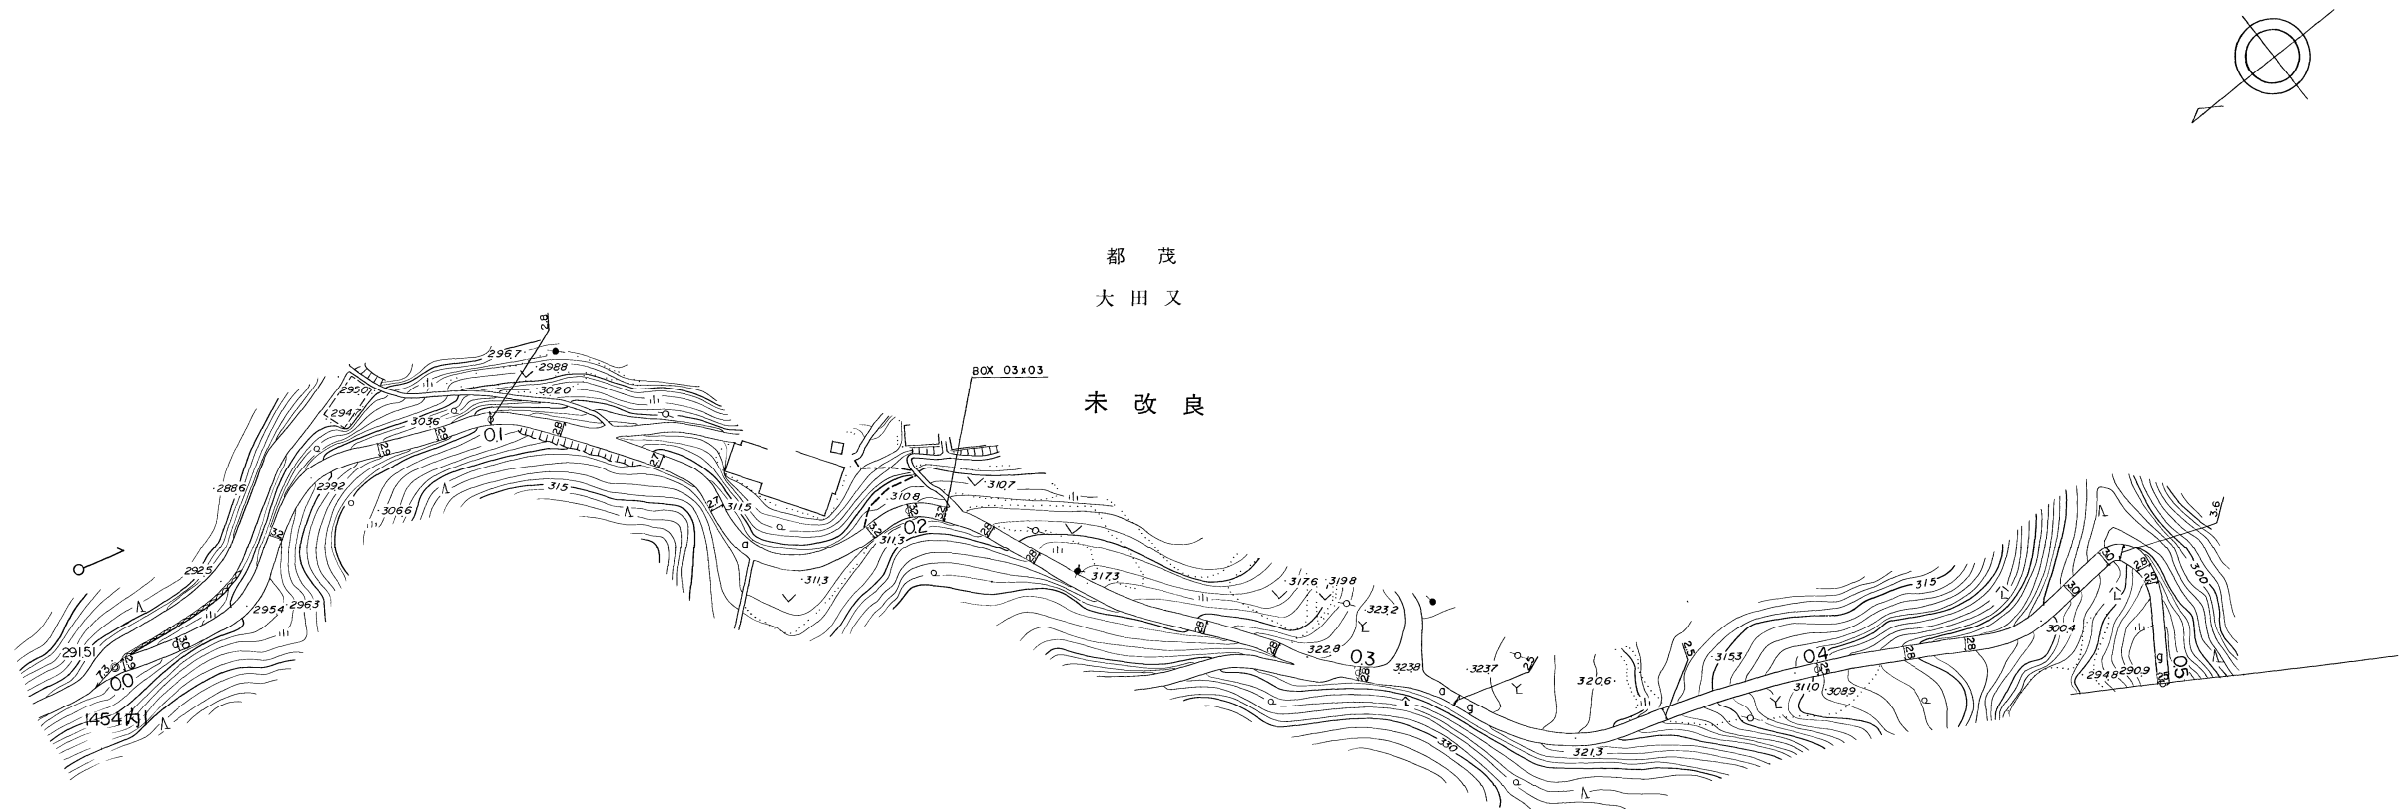

距離	0.0, 2.3, 14.3, 46.0, 60.7, 75.8, 88.4, 100.0, 115.4, 136.8, 152.3, 190.7, 200.0, 207.8, 218.2, 229.0, 240.0, 266.8, 282.2, 289.3, 300.0, 321.4, 347.6, 366.7, 395.5, 400.0, 418.0, 431.0, 44.8, 45.5, 46.4, 47.4, 47.4, 48.1, 50.0																			
曲線	R=25, R=22, R=35, R=26, R=18, R=20, R=90, R=100, R=55, R=35, R=220, R=28, R=6, R=100																			
勾配	29.15, 13%, 29.2, 16%, 30.36, 12%, 31.15, 1%, 31.13, 12%, 31.73, 11%, 32.28, 3%, 32.13, 22%, 31.10, 20%, 30.4, 22%, 28.90																			
幅員 内訳	車道	6.3, 6.9, 2.0, 2.2, 1.9, 1.9, 1.8, 1.8, 1.7, 1.7, 2.2, 2.2, 2.2, 1.8, 1.8, 1.8, 1.5, 1.5, 1.5, 1.8, 1.8, 2.0, 2.0, 2.6, 1.8, 1.5, 1.5																		
	道路	7.3, 7.9, 3.0, 3.3, 2.9, 2.9, 2.8, 2.8, 2.7, 2.7, 3.2, 3.2, 3.2, 2.9, 2.9, 2.9, 2.5, 2.5, 2.5, 2.8, 2.8, 3.0, 3.0, 3.6, 2.8, 2.5, 2.5																		
	歩道																			
	左側溝																			
	右側溝																			
総幅員																				
路面種類	1, 0, 0, 9, 9																			
主要工作物	03x03																			


美 都 町

道 路 台 帳

路線名	矢対線	路線番号	1749	地名	都 茂	測量年月	昭和56年 3月	図面番号	3-2
-----	-----	------	------	----	-----	------	----------	------	-----

平面図

縮尺 一千分之一

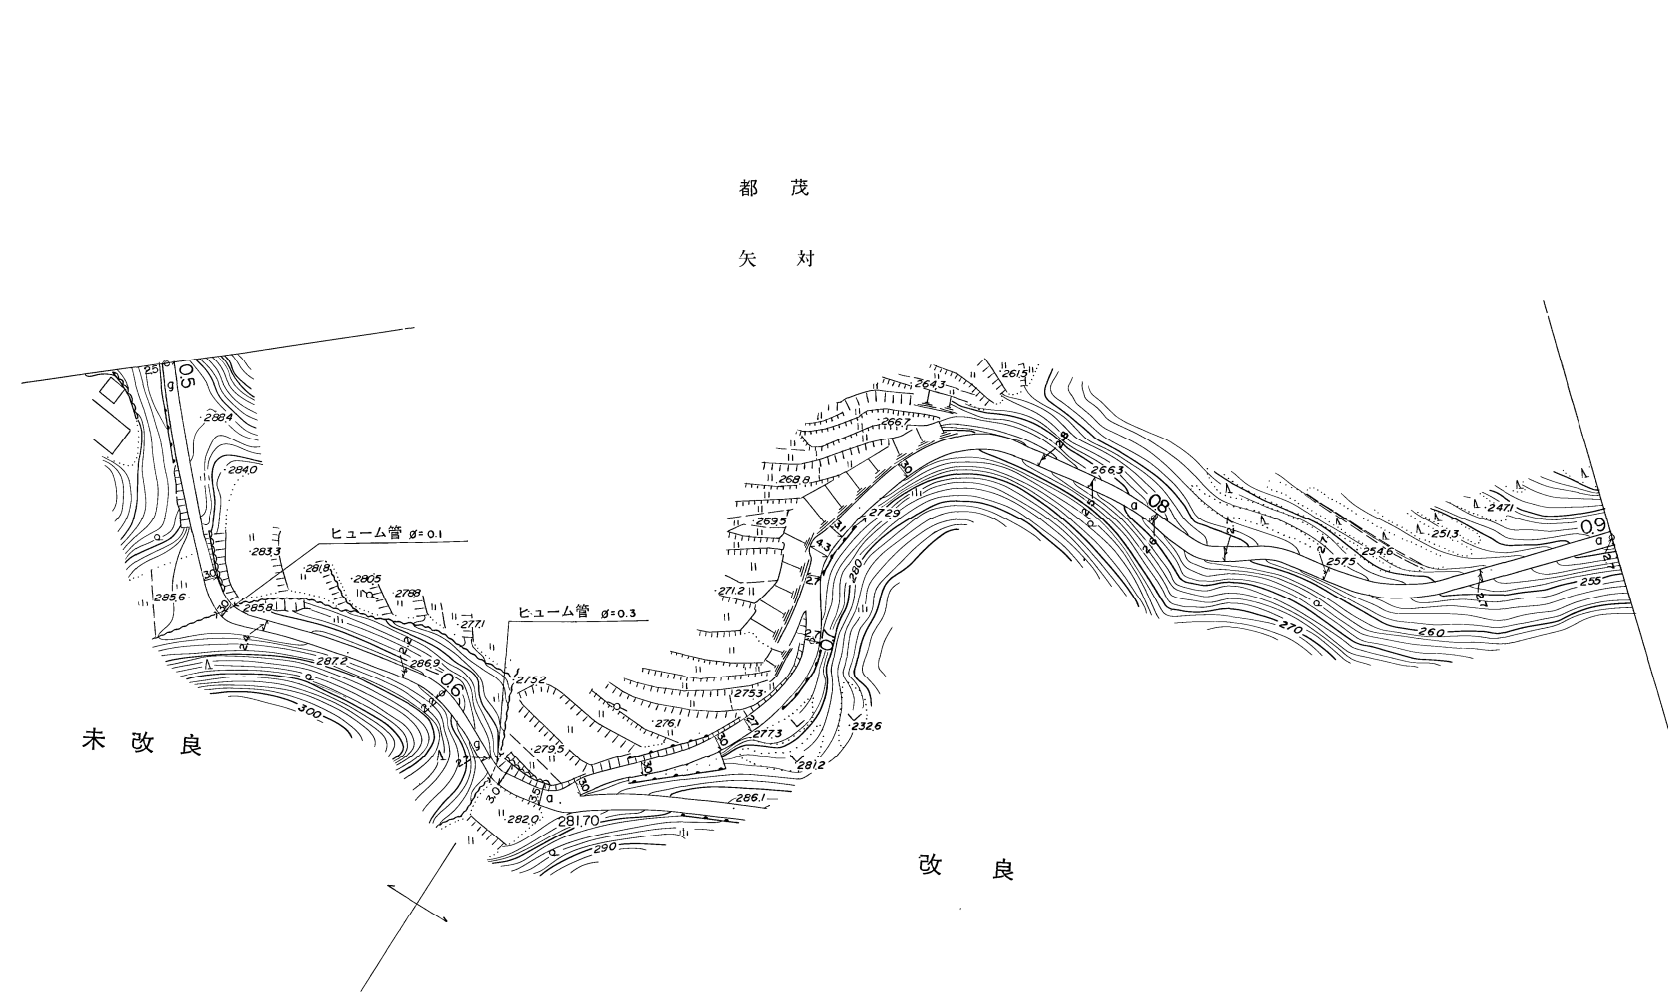

距離	900.0 545.0 550.0 552.0 560.8 578.9 591.3 600.0 66.4 69.9 62.0 63.0 63.6 63.6 63.4 67.0 67.4 70.0 71.7 71.7 72.0 73.0 74.2 74.2 77.2 78.4 80.0 81.0 83.3 87.8 90.0																			
曲線	R=10 R=30 R=12 R=40 R=45 R=20 R=18 R=18 R=45 R=22 R=25 R=40																			
勾配	289.0 6% 285.8 5% 287.2 2% 286.9 12% 281.7 10% 277.3 8% 272.9 12% 266.3 16% 257.5 14% 249.0																			
幅員内訳	車道	1.5 2.0 2.0 1.4 1.2 1.2 1.2 2.0 2.5 2.0 2.0 1.7 1.7 1.7 3.3 2.1 2.0 1.8 1.5 1.6 1.7 1.7 1.7 1.7 1.7																		
	道路	2.5 3.0 3.0 2.4 2.2 2.2 2.2 3.0 3.5 3.0 3.0 2.7 2.7 4.3 3.1 3.0 2.8 2.5 2.6 2.7 2.7 2.7 2.7 2.7																		
	歩道左	-																		
	歩道右	-																		
	側溝	-																		
総幅員	-																			
路面種類	g g,0 0 0																			
主要工作物	g=0.1 g=0.3																			

美 都 町

道 路 台 帳

	路線名	矢対線	路線番号	1749	地名	都 茂	測量年月	昭和 56年 3月	図面番号	3-3																								
平面図	都 茂 矢 対																																	
縮尺一千分之一	改 良																																	
距離	<table border="1" style="width: 100%; text-align: center; font-size: small;"> <tr><td>900.0</td><td>910.0</td><td>921.2</td><td>928.7</td><td>936.5</td><td>951.4</td><td>964.5</td><td>994.5</td><td>1000.0</td><td>1021.8</td><td>1035.6</td><td>1054.4</td><td>1061.8</td><td>1094.3</td><td>1100.0</td><td>1114.1</td><td>1138.2</td><td>1149.0</td><td>1161.2</td><td>1184.0</td><td>1187.0</td><td>1209.4</td><td>1210.4</td></tr> </table>										900.0	910.0	921.2	928.7	936.5	951.4	964.5	994.5	1000.0	1021.8	1035.6	1054.4	1061.8	1094.3	1100.0	1114.1	1138.2	1149.0	1161.2	1184.0	1187.0	1209.4	1210.4	
900.0	910.0	921.2	928.7	936.5	951.4	964.5	994.5	1000.0	1021.8	1035.6	1054.4	1061.8	1094.3	1100.0	1114.1	1138.2	1149.0	1161.2	1184.0	1187.0	1209.4	1210.4												
曲線	<table border="1" style="width: 100%; text-align: center; font-size: small;"> <tr><td></td><td>R=30</td><td>R=15</td><td></td><td>R=50</td><td></td><td>R=40</td><td>R=35</td><td>R=50</td><td>R=20</td><td>R=100</td><td>R=22</td><td>R=70</td><td></td><td></td><td></td><td></td><td></td><td></td><td></td><td></td><td></td><td></td><td></td></tr> </table>											R=30	R=15		R=50		R=40	R=35	R=50	R=20	R=100	R=22	R=70											
	R=30	R=15		R=50		R=40	R=35	R=50	R=20	R=100	R=22	R=70																						
勾配	<table border="1" style="width: 100%; text-align: center; font-size: small;"> <tr><td>249.0</td><td>15%</td><td>241.5</td><td>16%</td><td>234.8</td><td>16%</td><td>225.3</td><td>12%</td><td>220.5</td><td>14%</td><td>213.1</td><td>12%</td><td>208.9</td><td>2%</td><td>208.3</td><td></td><td></td><td></td><td></td><td></td><td></td><td></td><td></td><td></td></tr> </table>										249.0	15%	241.5	16%	234.8	16%	225.3	12%	220.5	14%	213.1	12%	208.9	2%	208.3									
249.0	15%	241.5	16%	234.8	16%	225.3	12%	220.5	14%	213.1	12%	208.9	2%	208.3																				
幅員内訳	車道	<table border="1" style="width: 100%; text-align: center; font-size: small;"> <tr><td>1.7</td><td>2.0</td><td>2.0</td><td>2.4</td><td>2.4</td><td>2.2</td><td>2.2</td><td>2.2</td><td>4.5</td><td>2.3</td><td>2.8</td><td>3.2</td><td>2.8</td><td>2.7</td><td>3.3</td><td>2.5</td><td>2.4</td><td>2.4</td><td>2.5</td><td>2.4</td><td>2.5</td><td>2.4</td><td>2.5</td></tr> </table>										1.7	2.0	2.0	2.4	2.4	2.2	2.2	2.2	4.5	2.3	2.8	3.2	2.8	2.7	3.3	2.5	2.4	2.4	2.5	2.4	2.5	2.4	2.5
	1.7	2.0	2.0	2.4	2.4	2.2	2.2	2.2	4.5	2.3	2.8	3.2	2.8	2.7	3.3	2.5	2.4	2.4	2.5	2.4	2.5	2.4	2.5											
	道路	<table border="1" style="width: 100%; text-align: center; font-size: small;"> <tr><td>2.7</td><td>3.0</td><td>3.0</td><td>3.4</td><td>3.4</td><td>3.2</td><td>3.2</td><td>3.2</td><td>5.5</td><td>3.3</td><td>3.8</td><td>4.2</td><td>3.8</td><td>3.7</td><td>4.3</td><td>3.5</td><td>2.9</td><td>3.5</td><td>3.5</td><td>3.5</td><td>3.5</td><td>3.5</td><td>3.5</td></tr> </table>										2.7	3.0	3.0	3.4	3.4	3.2	3.2	3.2	5.5	3.3	3.8	4.2	3.8	3.7	4.3	3.5	2.9	3.5	3.5	3.5	3.5	3.5	3.5
	2.7	3.0	3.0	3.4	3.4	3.2	3.2	3.2	5.5	3.3	3.8	4.2	3.8	3.7	4.3	3.5	2.9	3.5	3.5	3.5	3.5	3.5	3.5											
	歩道左																																	
歩道右																																		
側溝																																		
路面種類	a																																	
主要工作物																																		

美 都 町