
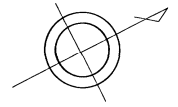


道 路 台 帳

路線名 都茂上北線 路線番号 1708 地名 都茂 測量年月 昭和56年3月 図面番号 1-1

平 面 図

縮 尺 一 千 分 之 一

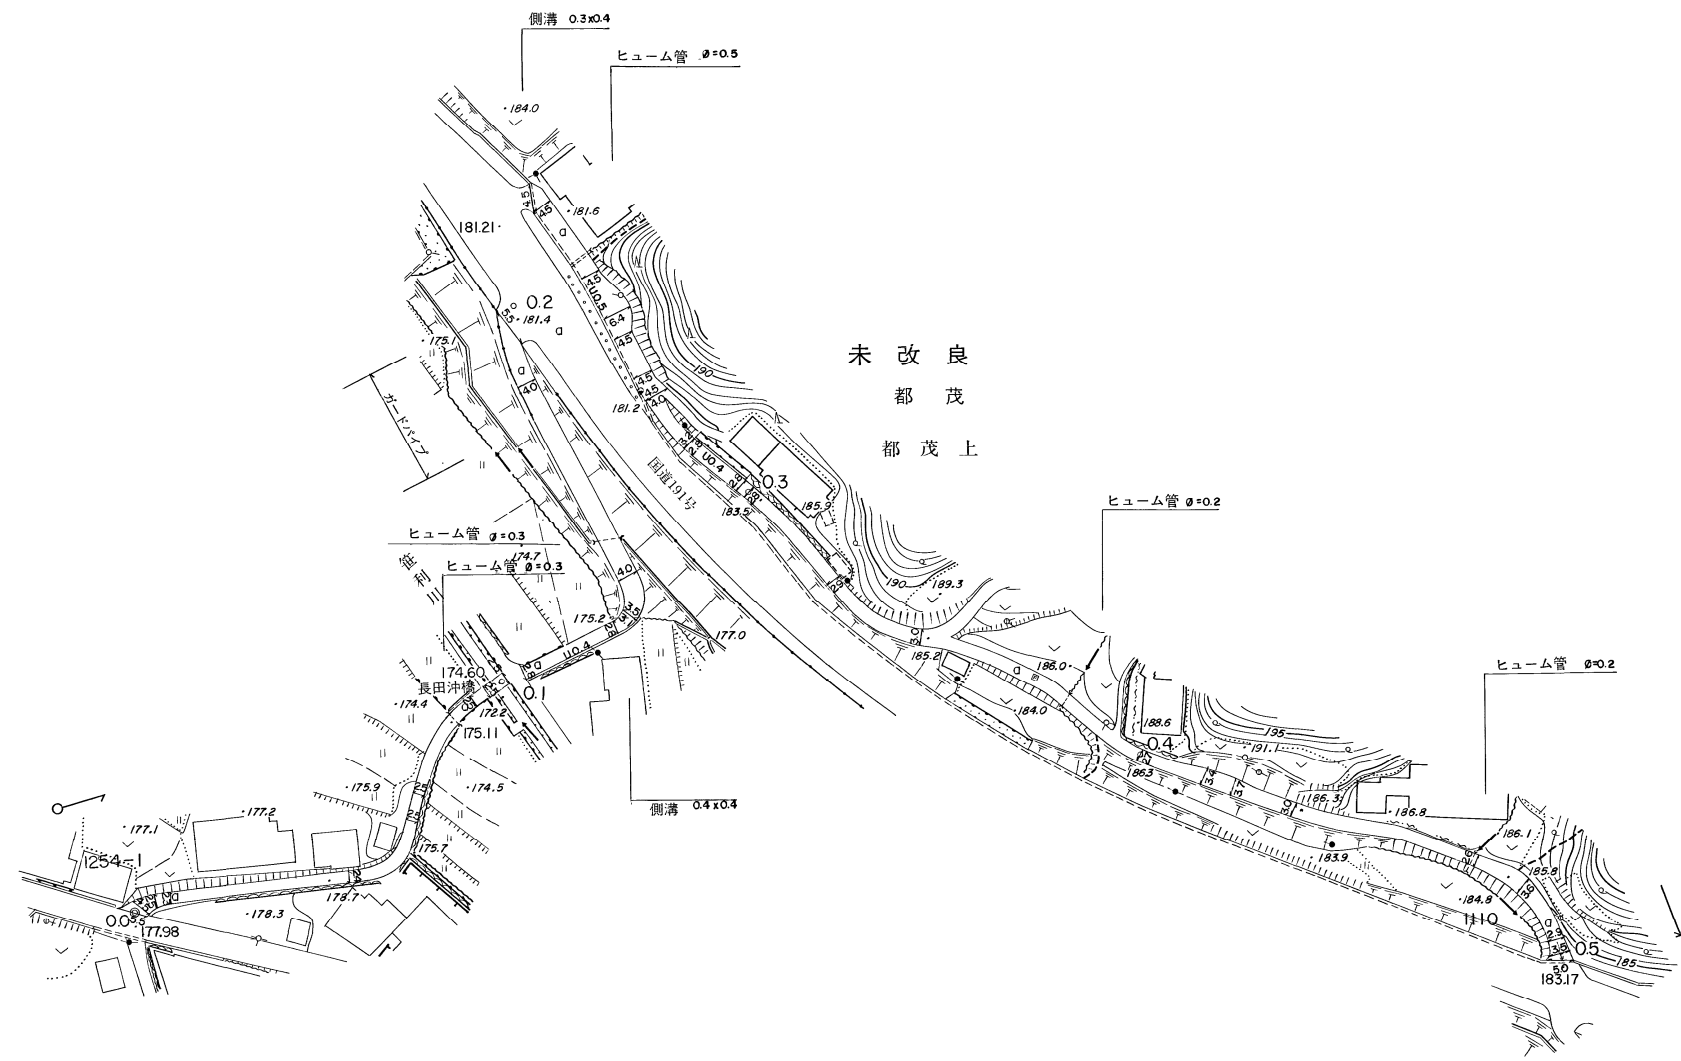

距離	0.0 47.80	40.4 44.8	64.1 69.7	88.0 92.3 96.2 100.0	104.3	125.6 130.4 135.3	139.8	147.8	176.2	183.3	191.1 194.6 198.0	206.6	222.4 226.6 229.9	240.4	252.6 257.5	266.7 271.9	284.1	298.0 300.0 302.1	325.4	347.8	361.1 368.0	400.0 406.0	413.7 420.2	433.2	471.5 472.8	480.0 483.7	496.9 500.0 501.7	
曲線				R=12 R=26			R=6			R=24					R=30				R=76		R=68		R=32				R=26	
勾配	178.0 2%	178.7	7%	175.2			6%			181.4			0%		181.2 8%		183.5 4%	185.2 2%		186.3 0%		186.3 1%				185.8 12%	183.2	
幅員	車道	4.0	4.0	4.0	4.0	4.0	4.0	4.0	4.0	4.0	4.0	4.0	4.0	4.0	4.0	4.0	4.0	4.0	4.0	4.0	4.0	4.0	4.0	4.0	4.0	4.0	4.0	
	道路	5.5	5.5	5.5	5.5	5.5	5.5	5.5	5.5	5.5	5.5	5.5	5.5	5.5	5.5	5.5	5.5	5.5	5.5	5.5	5.5	5.5	5.5	5.5	5.5	5.5	5.5	
	歩道	2.0	2.0	2.0	2.0	2.0	2.0	2.0	2.0	2.0	2.0	2.0	2.0	2.0	2.0	2.0	2.0	2.0	2.0	2.0	2.0	2.0	2.0	2.0	2.0	2.0	2.0	2.0
	左側溝																											
	右側溝																											
総幅員	10.0	10.0	10.0	10.0	10.0	10.0	10.0	10.0	10.0	10.0	10.0	10.0	10.0	10.0	10.0	10.0	10.0	10.0	10.0	10.0	10.0	10.0	10.0	10.0	10.0	10.0	10.0	
路面種類	a	a	a	a <sub>1</sub> c <sub>1</sub> a	a	a	a	a	a	a	a	a	a	a	a	a	a	a	a	a	a	a	a	a	a	a	a	
主要工作物				側溝 0.3x0.4 L=4.8 (K) W=2.7(2.5)			側溝 0.4x0.4			側溝 0.4x0.4						側溝 0.4x0.4												

美 都 町

この地図は、建設省国土地理院長の承認を得て、同院所管の測量標及び測量成果を使用して調製したものである。(承認番号) 昭55中公第40号